



1 SECOND FLOOR PLAN
Scale: 1/4" = 1'-0"

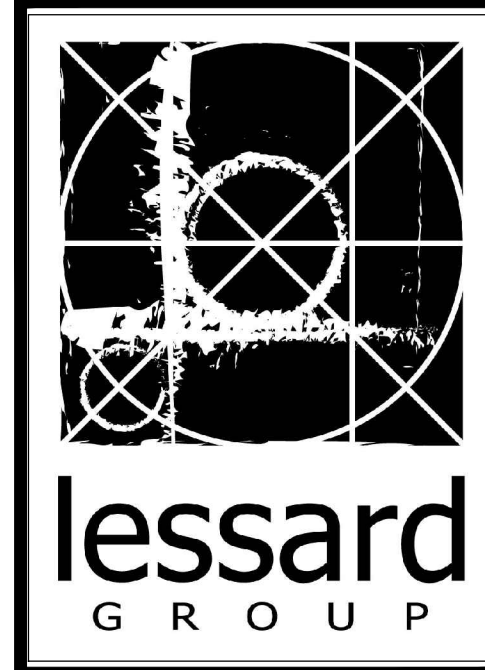

LESSARD GROUP INC.
8521 LEESBURG PIKE, SUITE 700 | VIENNA, VA 22182
P: 703.760.9344 | F: 703.356.0126
WWW.LESSARDGROUP.COM

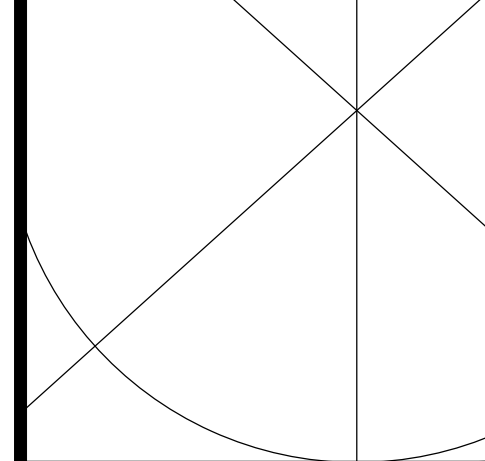

Master Down
Lot # 14 @ Spring Hill Farm
McLean, Virginia
ARTISAN BUILDERS c/o YEONAS & ELLIS
SECOND FLOOR PLAN

NO	ISSUE/REVISION	DATE
2	Rev Entry Stoop	02.08.10
1	County Permit Comments	01.21.10
	Permit Issue	12.16.09
	Bid Set	12.07.09

PROJECT No:	YEO.0650.00
FILE NAME:	YEO065dA120.dwg
DRAWN BY:	JP
CHECKED BY:	RA
PLOT DATE:	

A-120